


SVS FP1 "LIPLESS" CEILING CLOSURE WITH CEILING TRIM RING

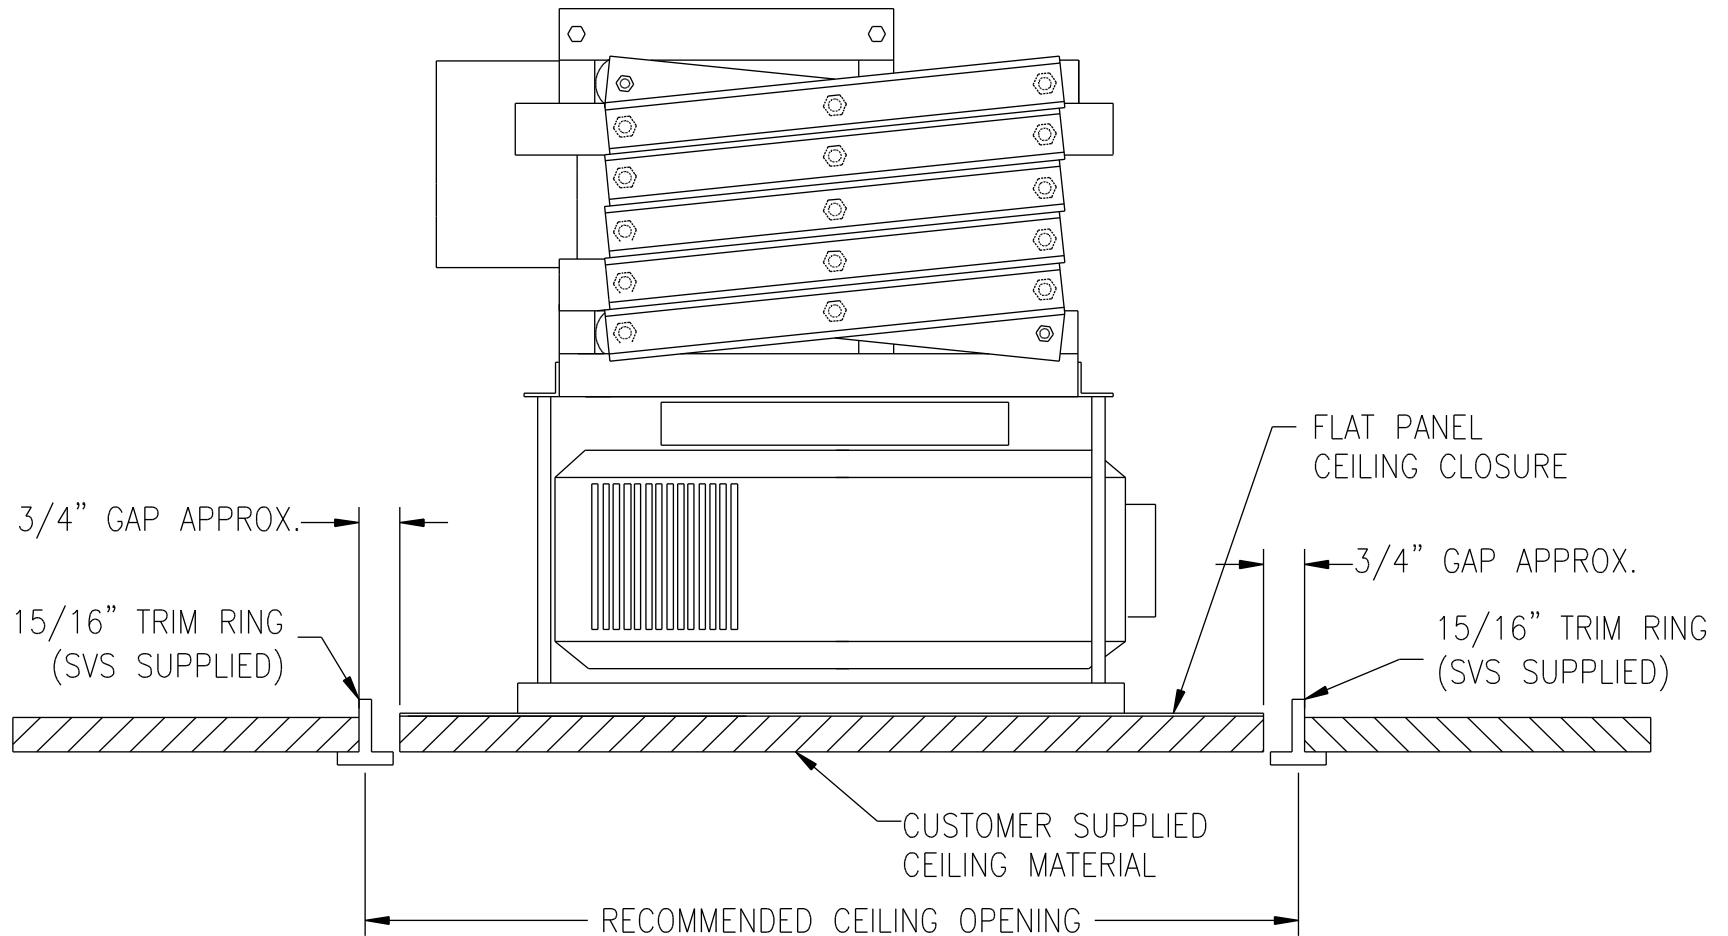

NOTE: DRAWING NOT TO SCALE.

© COPYRIGHT	SCALE APPROX	SVS INC.	
DRAWN BY:		SVS #1 FLAT PANEL "LIPLESS" CEILING CLOSURE	
CHECKED BY: C.H.		DRAWING NO. FLAT PANEL LIPLESS_TRIM RING	
DESIGNED BY: SVS		SERIAL NO.	RELEASE DATE
CAGE CODE: OKPR7	2-89		11/7/2006
PHONE: 850-522-4747			